



PLOTTED: 1/19/2009 4:33 PM DRAWING PATH: \\US046L006\Barge Landing System Design\0400 Drawings (Task 2)\V01 Working Drawings\NUNAPITCHUK_E24B_L06.dwg

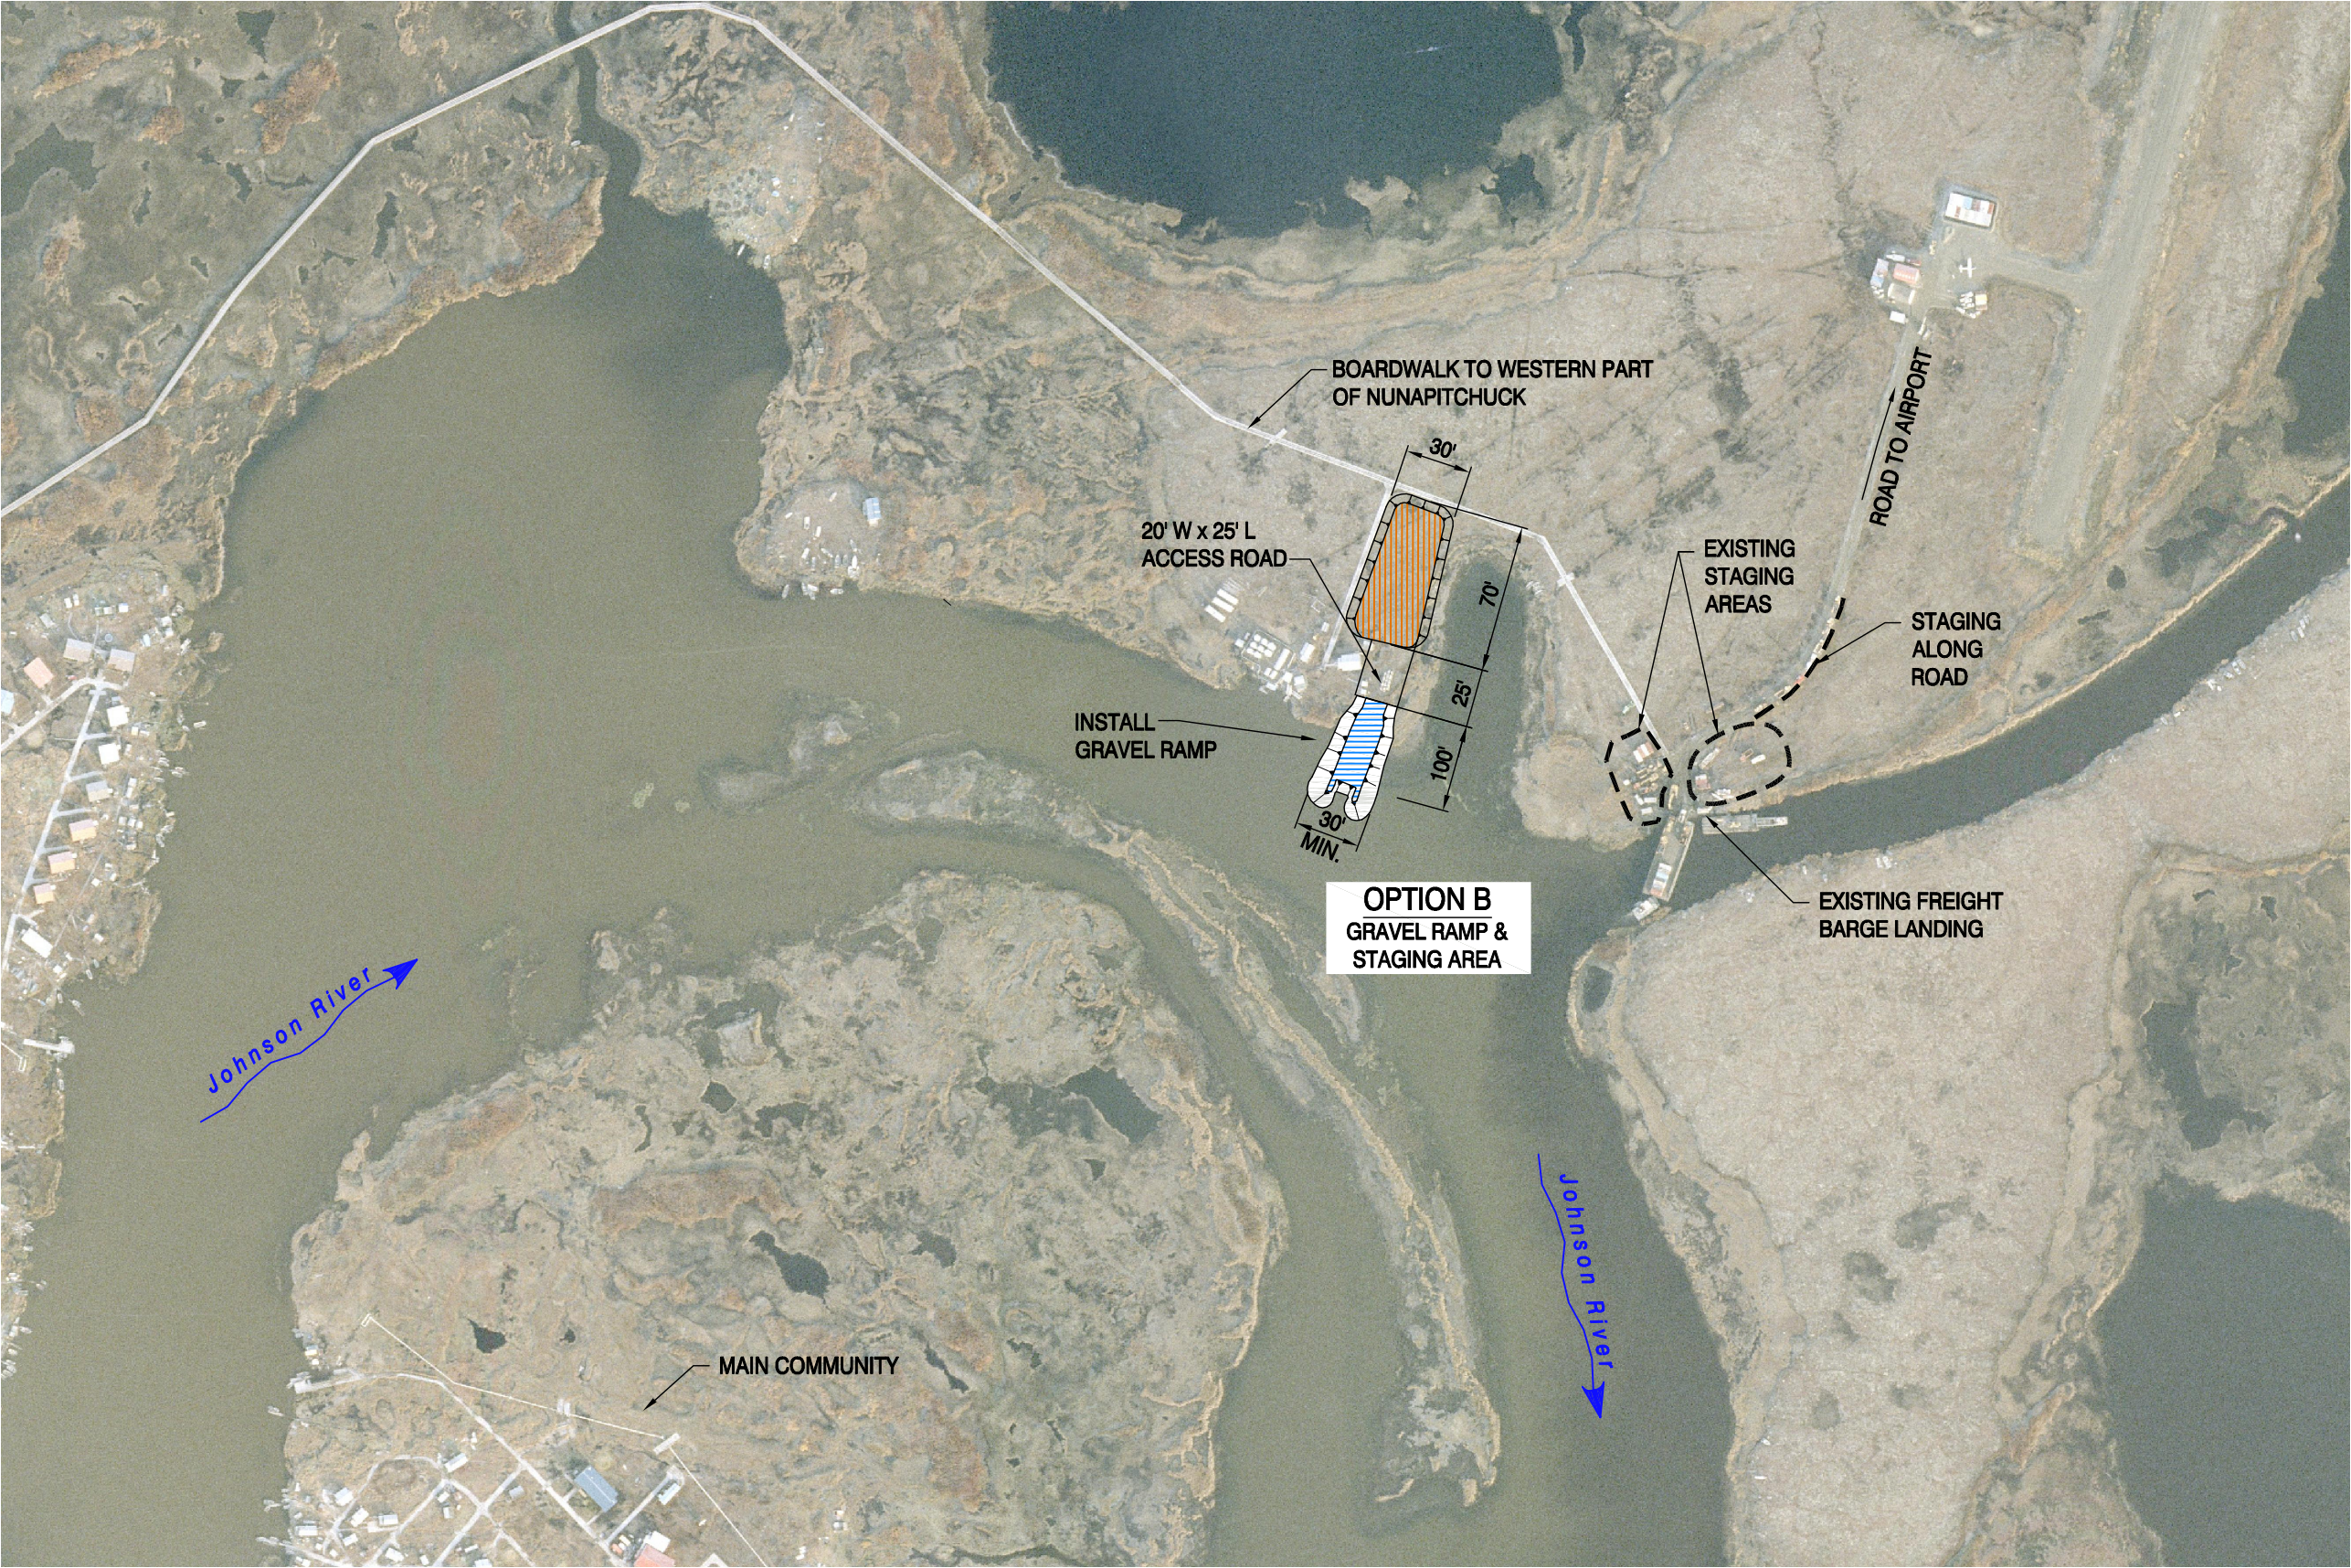

- NOTE:**
- ALL PROPOSED NEW DEVELOPMENT IS PRELIMINARY PLANNING LEVEL ONLY. ACTUAL FACILITY/IMPROVEMENTS LOCATIONS, LAYOUT, DIMENSIONS, ETC. WILL REQUIRE SITE VISITS/ INVESTIGATION TO DETERMINE SITE CONDITIONS, PROPERTY OWNERSHIP AND OTHER INFORMATION NEEDED PRIOR TO FINAL DESIGN.
 - A DETAILED STUDY OF EROSION AND SEDIMENT TRANSPORT IS NEEDED PRIOR TO FINAL DESIGN.
 - PERMAFROST IS ANTICIPATED AT THIS LOCATION, THICKNESS AND DEPTH TO PERMAFROST MAY VARY BELOW THE WATERLINE.

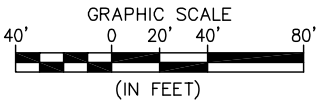

AERO-METRIC
 ANCHORAGE 2014 MERRILL
 FIELD DRIVE ANCHORAGE,
 AK 99501-4116
 TEL: (907) 274-3265
 COPYRIGHT AERO-METRIC
 PHOTO TAKEN: 08/07/2007

NOTES / REVISIONS:

NUNAPITCHUK
 (OPTION B)
 LOWER KUSKOKWIM RIVER REGION

PROJECT No: 05049.006
 DATE: 01/20/09
 DESIGNED: KN/CF
 DRAWN BY: SJ
 CHECKED BY: JD

SHEET: **E24-B**